


REVISIONS  
DATE NO. BY

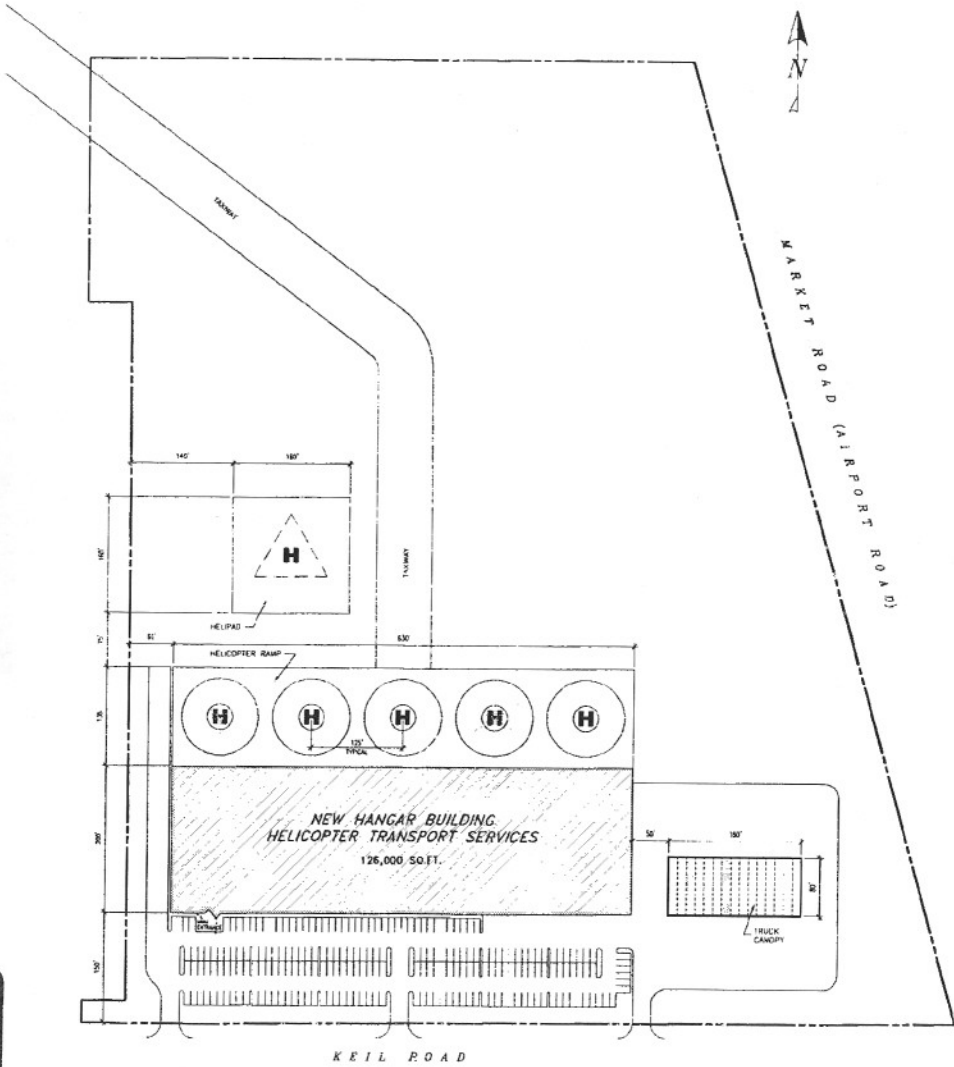

NO.	DATE	BY	REVISION
1			PRELIMINARY DESIGN
2			CHECK APPROVAL
3			SITE PLAN AGREEMENT
4			TENDER
5			BUILDING PERMIT
6			CONSTRUCTION

THIS DRAWING PRINTED ON: \_\_\_\_\_

Drawn by: CS      Checked by: SSE

DATEPLOTS DATED PRIOR TO THE DATE APPEARING ON THE DRAWING ARE NULL AND VOID. THIS DOCUMENT IS STRICTLY CONFIDENTIAL. SEALS AND DATUMS THE CONTRACTOR SHALL VERIFY ALL DIMENSIONS AND REPORT DISCREPANCIES TO THE CONSULTANT PRIOR TO PROCEEDING WITH THE WORK. DRAWINGS AS INSTRUMENTS OF SERVICE ARE THE PROPERTY OF THE CONSULTANT AND ARE PROTECTED BY COPYRIGHT. NO PERSON MAY COPY, REPRODUCE, DISTRIBUTE OR ALTER THIS PLAN IN WHOLE OR IN PART WITHOUT THE WRITTEN PERMISSION OF PHOENIX ENGINEERING INC.      COPYRIGHT © 2000

**PHOENIX**  
Engineering Inc.

248 CEDAR STREET, SUDBURY, ONTARIO      P2B 2A7  
TEL: (705) 524-8573      FAX: (705) 524-2244  
E-MAIL: phoenix@psd.on.ca

PROJECT  
**NEW HANGAR BUILDING**  
HELICOPTER TRANSPORT SERVICES  
AURORA STATE AIRPORT

Helicopter Transport Services

TITLE  
**PRELIMINARY**  
SITE LAYOUT

JOB NO: 304822      SHEET: C-8-01  
JOB FILE: 304822E  
SCALE: 1"=75'

tabbles®  
EXHIBIT  
C